


M/s Sai Saprsh Infrastructures Pvt Ltd.

Proposed Layout Plan of Plotting Area

Arazi No.
At Village Baidani,
Bilhaur, Kanpur Nagar

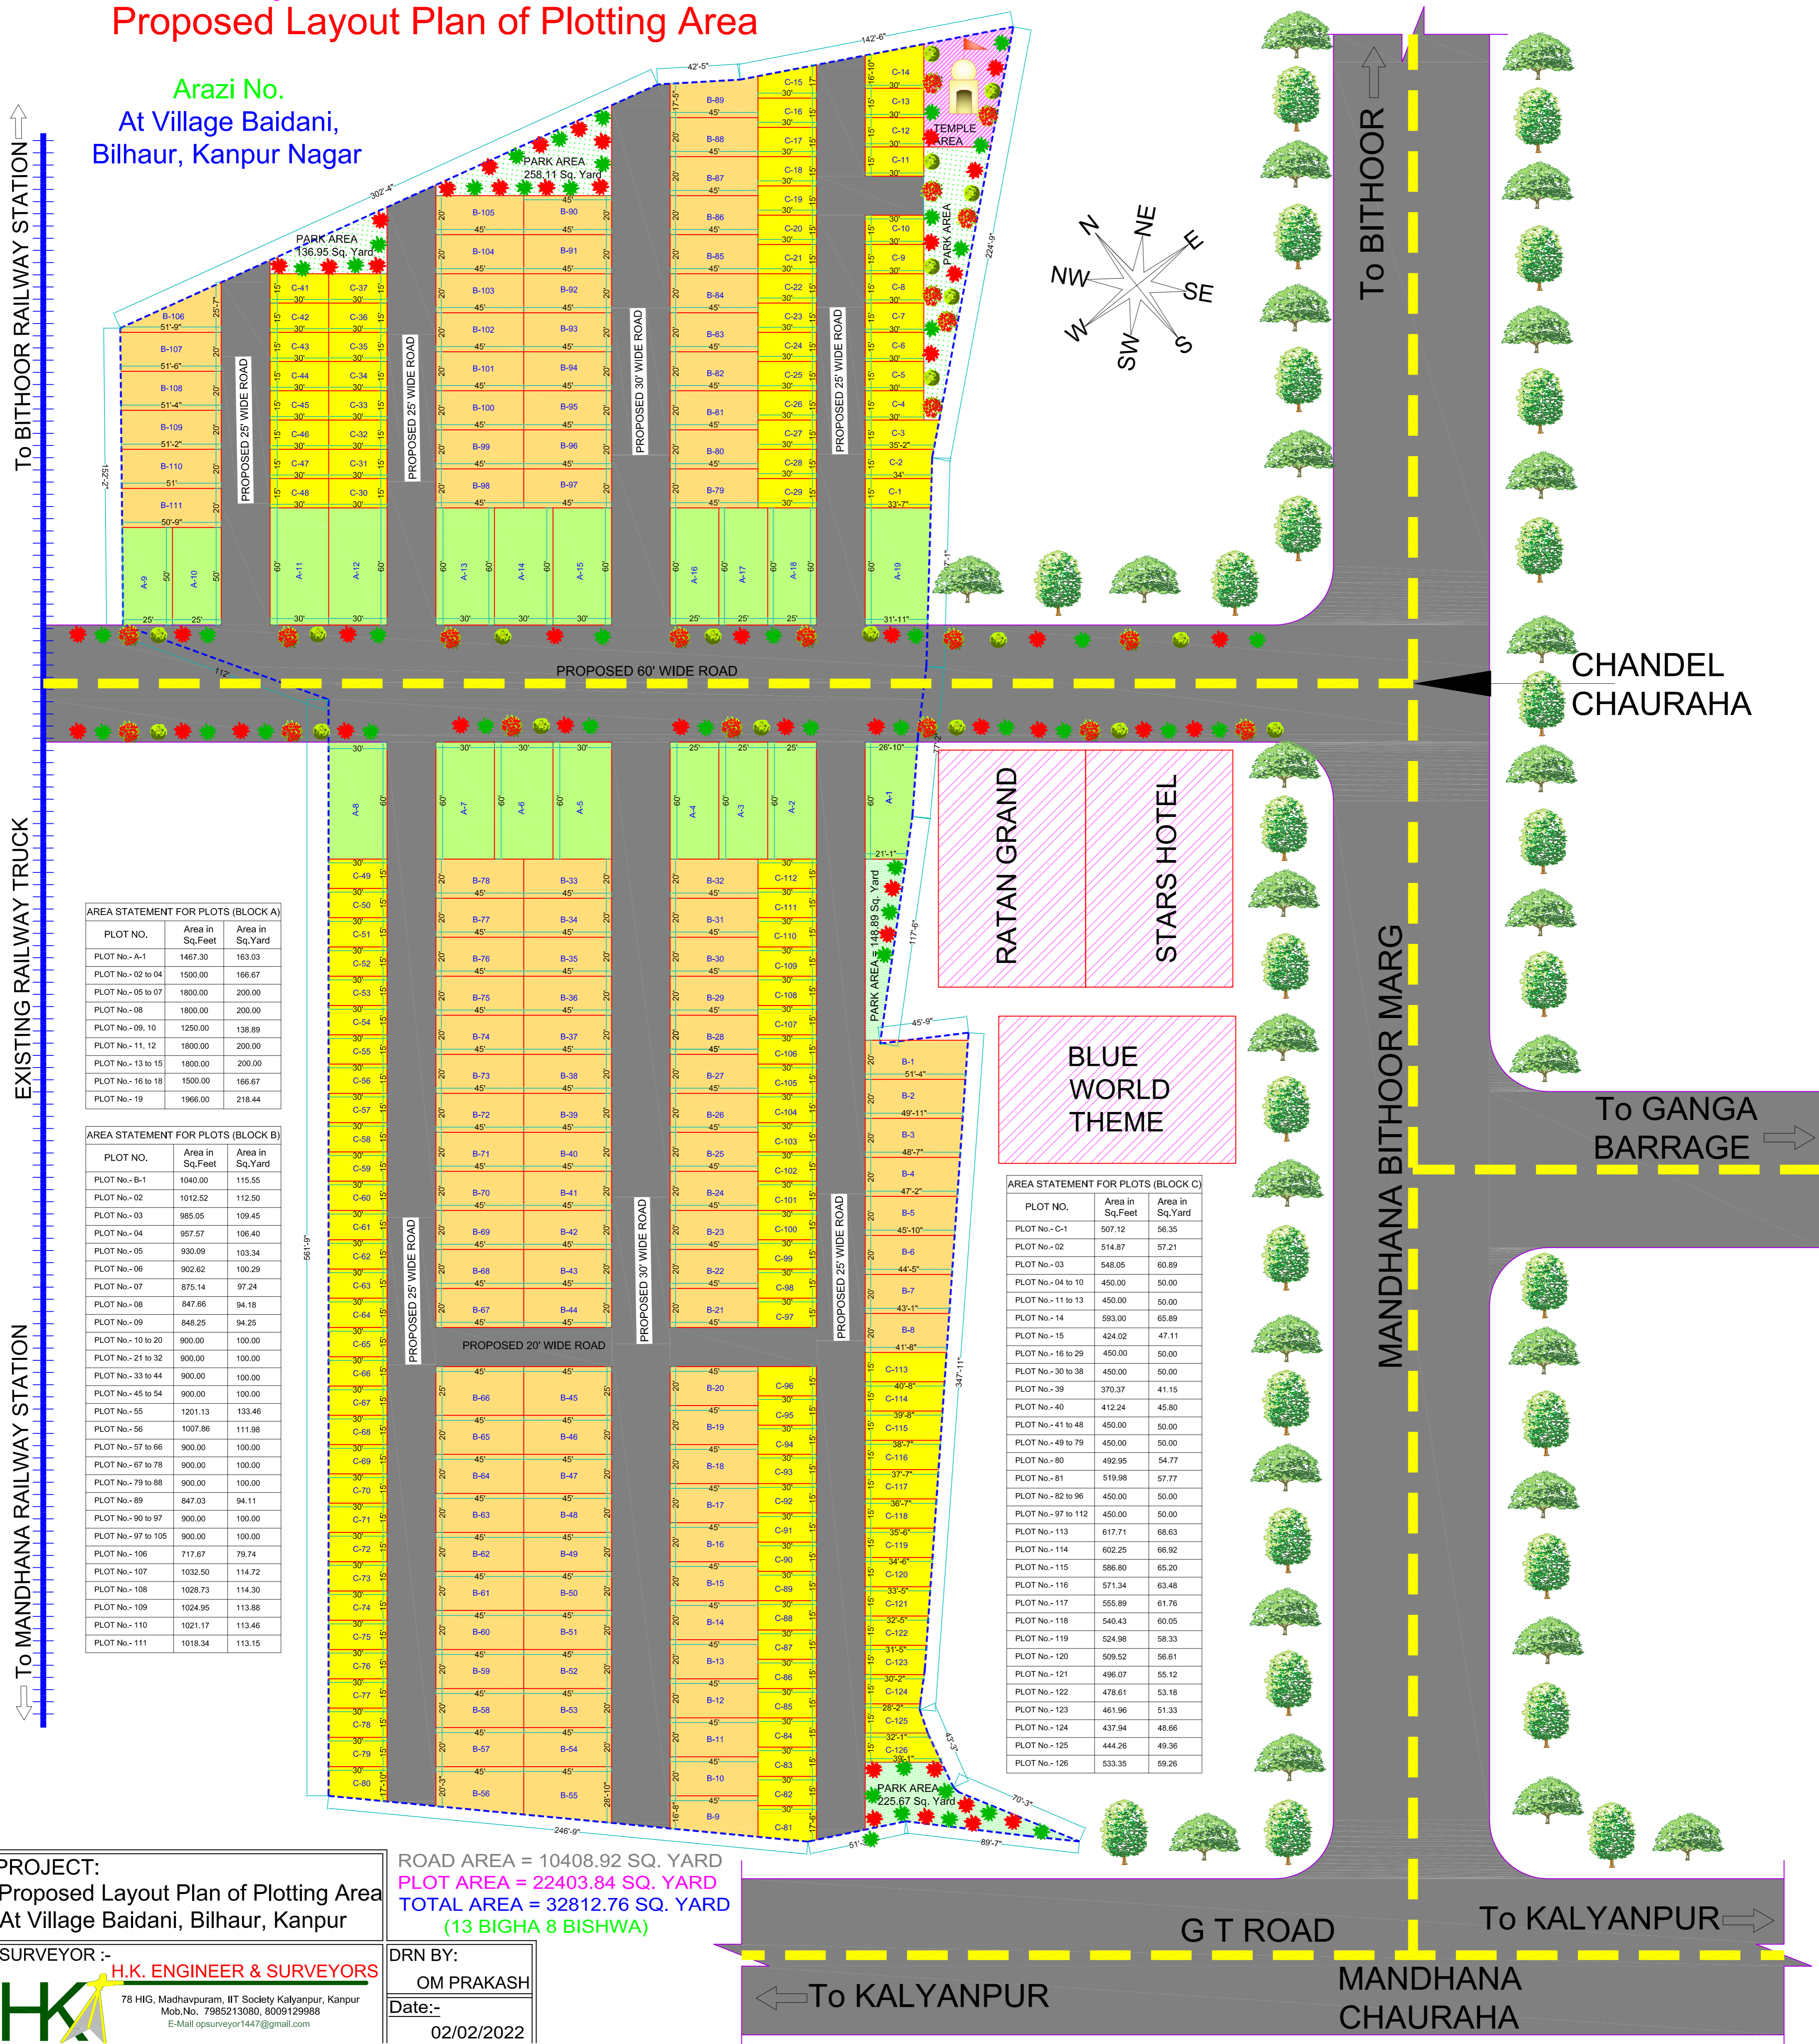

AREA STATEMENT FOR PLOTS (BLOCK A)

PLOT NO.	Area in Sq.Feet	Area in Sq.Yard
PLOT No.- A-1	1467.30	163.03
PLOT No.- 02 to 04	1500.00	166.67
PLOT No.- 05 to 07	1800.00	200.00
PLOT No.- 08	1800.00	200.00
PLOT No.- 09, 10	1250.00	138.89
PLOT No.- 11, 12	1800.00	200.00
PLOT No.- 13 to 15	1800.00	200.00
PLOT No.- 16 to 18	1500.00	166.67
PLOT No.- 19	1966.00	218.44

AREA STATEMENT FOR PLOTS (BLOCK B)

PLOT NO.	Area in Sq.Feet	Area in Sq.Yard
PLOT No.- B-1	1040.00	115.55
PLOT No.- 02	1012.52	112.50
PLOT No.- 03	985.05	109.45
PLOT No.- 04	957.57	106.40
PLOT No.- 05	930.09	103.34
PLOT No.- 06	902.62	100.29
PLOT No.- 07	875.14	97.24
PLOT No.- 08	847.66	94.18
PLOT No.- 09	820.18	91.13
PLOT No.- 10 to 20	900.00	100.00
PLOT No.- 21 to 32	900.00	100.00
PLOT No.- 33 to 44	900.00	100.00
PLOT No.- 45 to 54	900.00	100.00
PLOT No.- 55	1201.13	133.46
PLOT No.- 56	1007.86	111.98
PLOT No.- 57 to 66	900.00	100.00
PLOT No.- 67 to 78	900.00	100.00
PLOT No.- 79 to 88	900.00	100.00
PLOT No.- 89	847.03	94.11
PLOT No.- 90 to 97	900.00	100.00
PLOT No.- 98 to 105	900.00	100.00
PLOT No.- 106	717.67	79.74
PLOT No.- 107	1032.50	114.72
PLOT No.- 108	1028.73	114.30
PLOT No.- 109	1024.95	113.88
PLOT No.- 110	1021.17	113.46
PLOT No.- 111	1018.34	113.15

AREA STATEMENT FOR PLOTS (BLOCK C)

PLOT NO.	Area in Sq.Feet	Area in Sq.Yard
PLOT No.- C-1	507.12	56.35
PLOT No.- 02	514.87	57.21
PLOT No.- 03	548.05	60.89
PLOT No.- 04 to 10	450.00	50.00
PLOT No.- 11 to 13	450.00	50.00
PLOT No.- 14	593.00	65.89
PLOT No.- 15	424.02	47.11
PLOT No.- 16 to 29	450.00	50.00
PLOT No.- 30 to 38	450.00	50.00
PLOT No.- 39	370.37	41.15
PLOT No.- 40	412.24	45.80
PLOT No.- 41 to 48	450.00	50.00
PLOT No.- 49 to 79	450.00	50.00
PLOT No.- 80	492.95	54.77
PLOT No.- 81	519.98	57.77
PLOT No.- 82 to 96	450.00	50.00
PLOT No.- 97 to 112	450.00	50.00
PLOT No.- 113	617.71	68.63
PLOT No.- 114	602.25	66.92
PLOT No.- 115	586.80	65.20
PLOT No.- 116	571.34	63.48
PLOT No.- 117	555.89	61.78
PLOT No.- 118	540.43	60.05
PLOT No.- 119	524.98	58.33
PLOT No.- 120	509.52	56.61
PLOT No.- 121	496.07	55.12
PLOT No.- 122	478.61	53.18
PLOT No.- 123	461.96	51.33
PLOT No.- 124	437.94	48.66
PLOT No.- 125	444.26	49.36
PLOT No.- 126	533.35	59.26

PROJECT:
Proposed Layout Plan of Plotting Area
At Village Baidani, Bilhaur, Kanpur

ROAD AREA = 10408.92 SQ. YARD
PLOT AREA = 22403.84 SQ. YARD
TOTAL AREA = 32812.76 SQ. YARD
(13 BIGHA 8 BISHWA)

SURVEYOR :-
H.K. ENGINEER & SURVEYORS
78 HIG, Madhavpuram, IT Society Kalyanpur, Kanpur
Mob.No. 7985213080, 8009129988
E-Mail opsurveyor1447@gmail.com

DRN BY:
OM PRAKASH
Date:-
02/02/2022

← To KALYANPUR

G T ROAD

MANDHANA CHAURAHA

To KALYANPUR →